
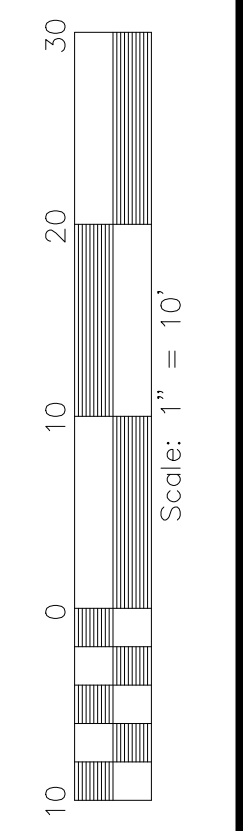


THIS PLAN IS INTENDED TO BE USED FOR DEVELOPER RESERVES THE RIGHT TO ALTER THIS PLAN AT HIS SOLE DISCRETION.

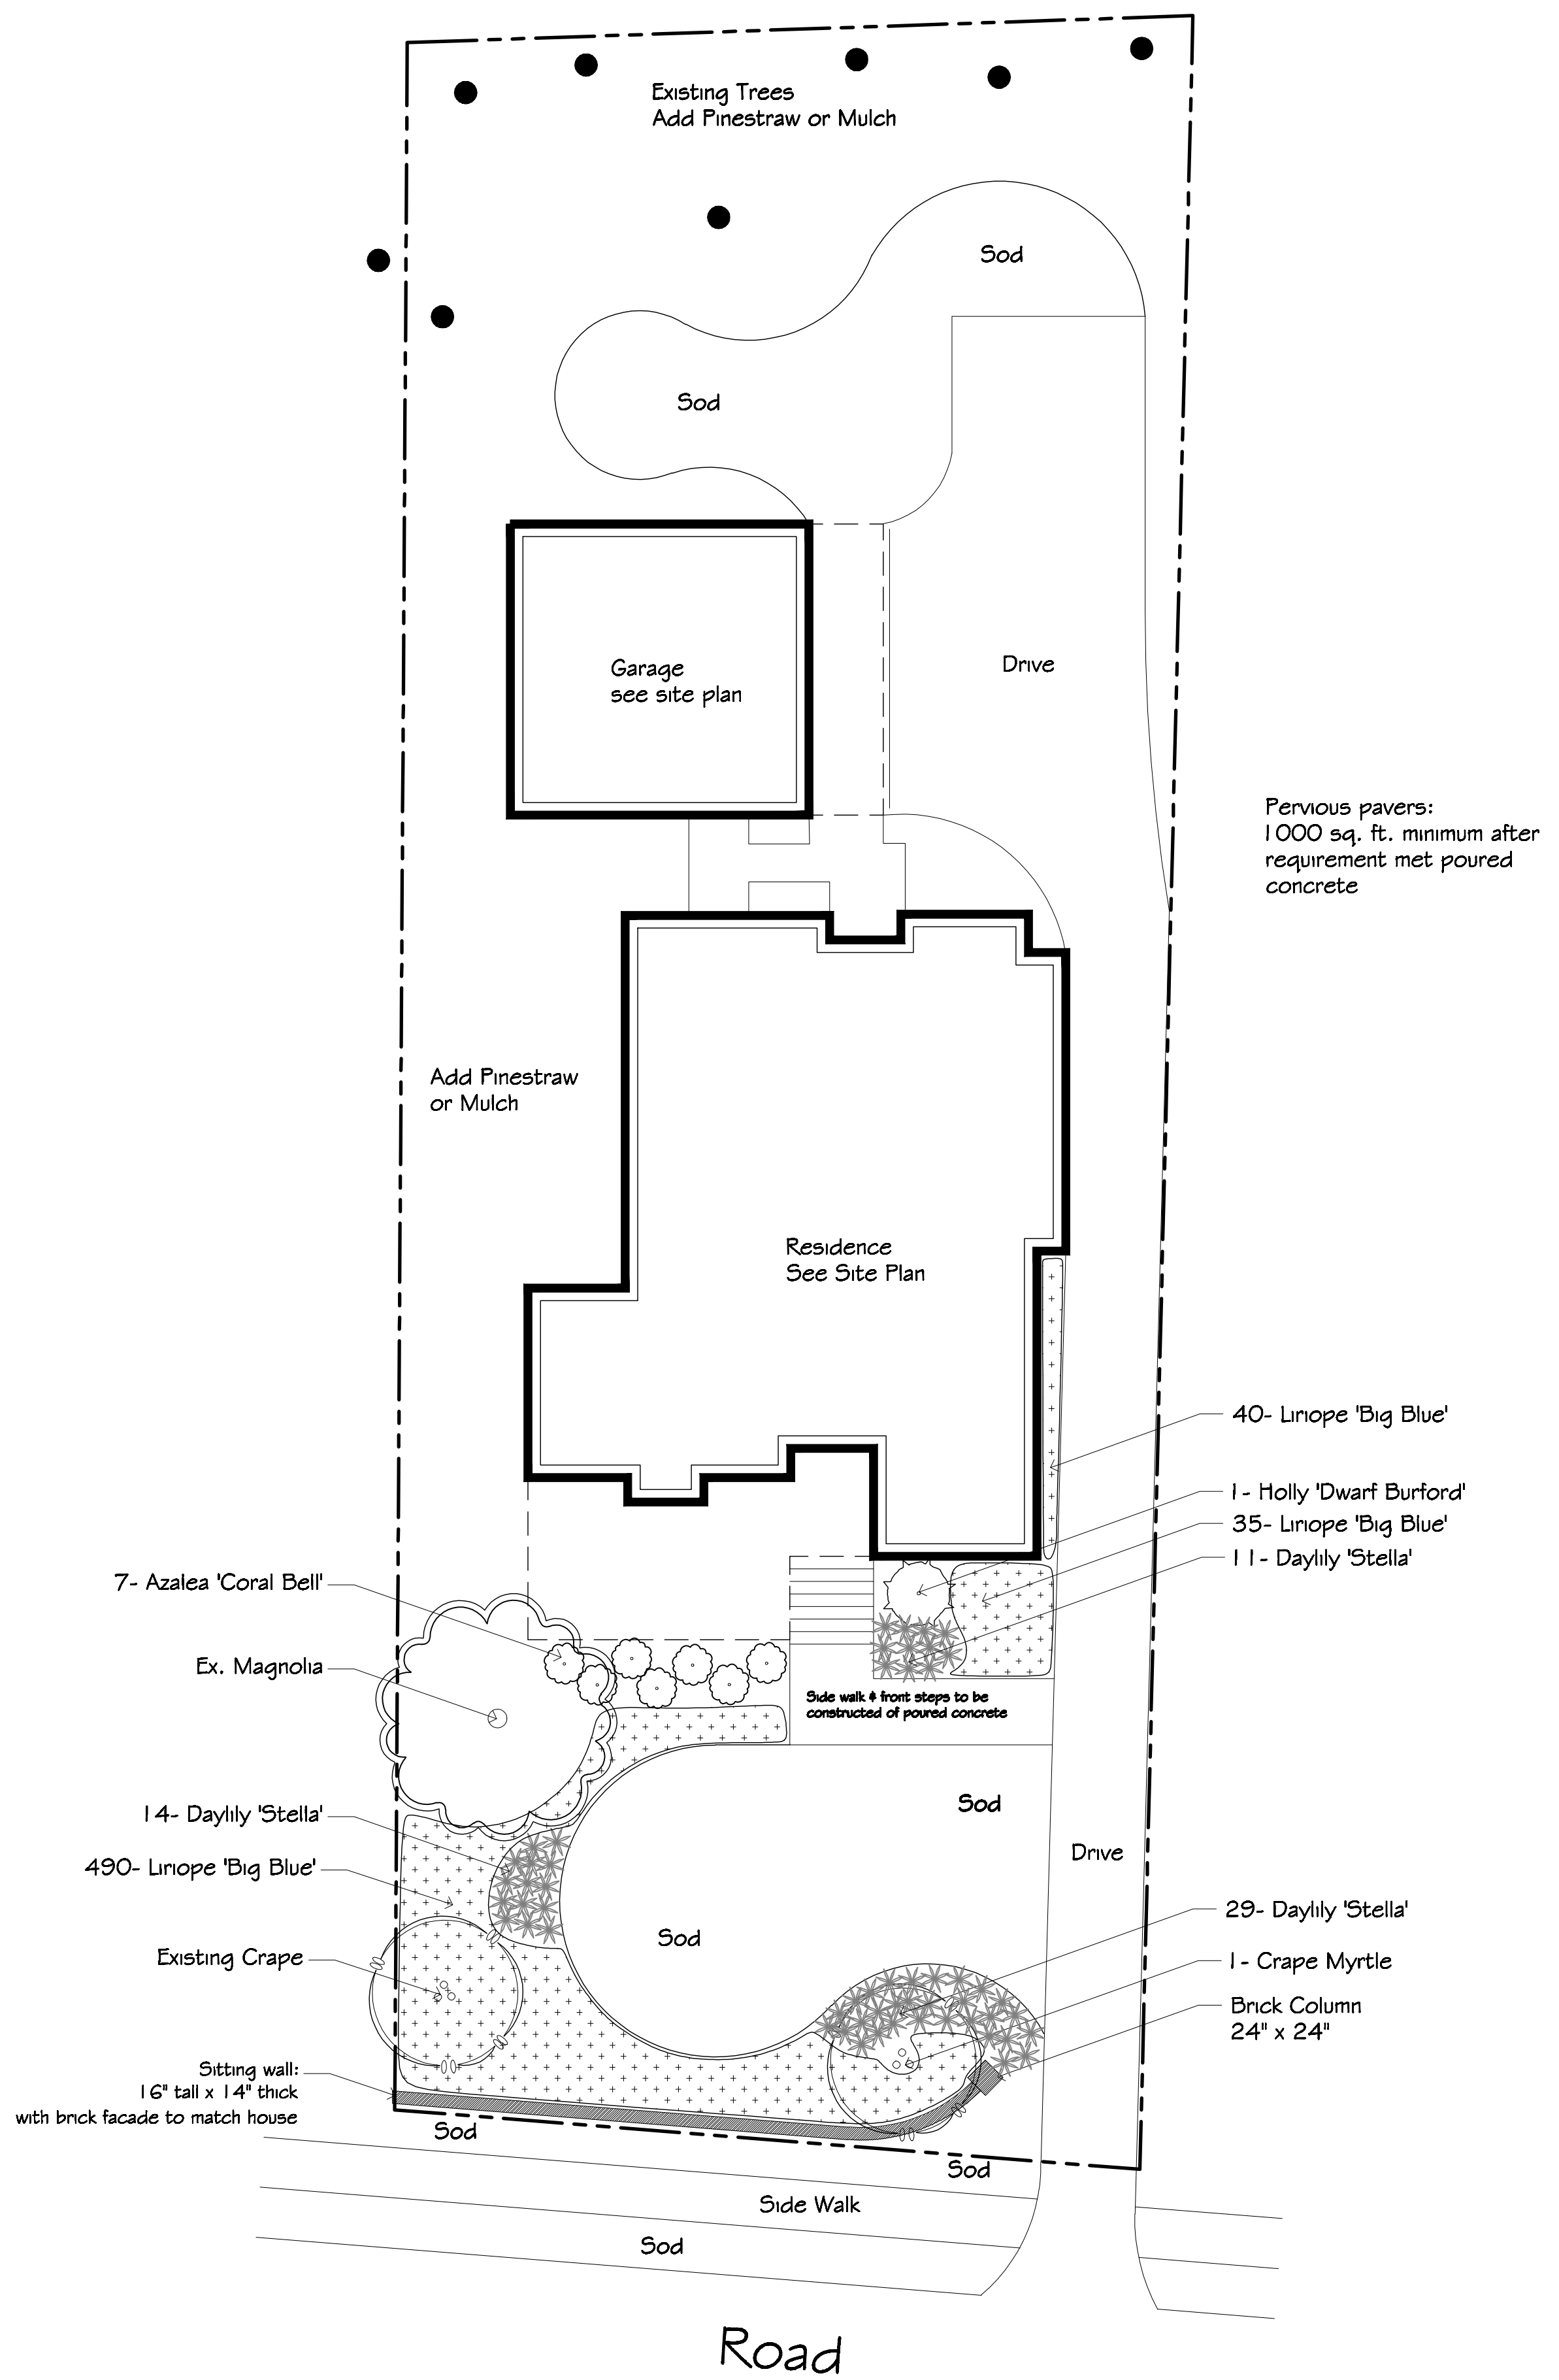

Drawn by: Fred Gilbert, RLA
Date: June 28th, 2008
Revisions: 7-29-08

Landscape Plan

www.galandscape.com

GEORGIA LANDSCAPE
4629 Macland Road - Hiram, GA 30141
Tel. 678-384-0006 Fax. 678-384-0007